


Typical Section Through Arches

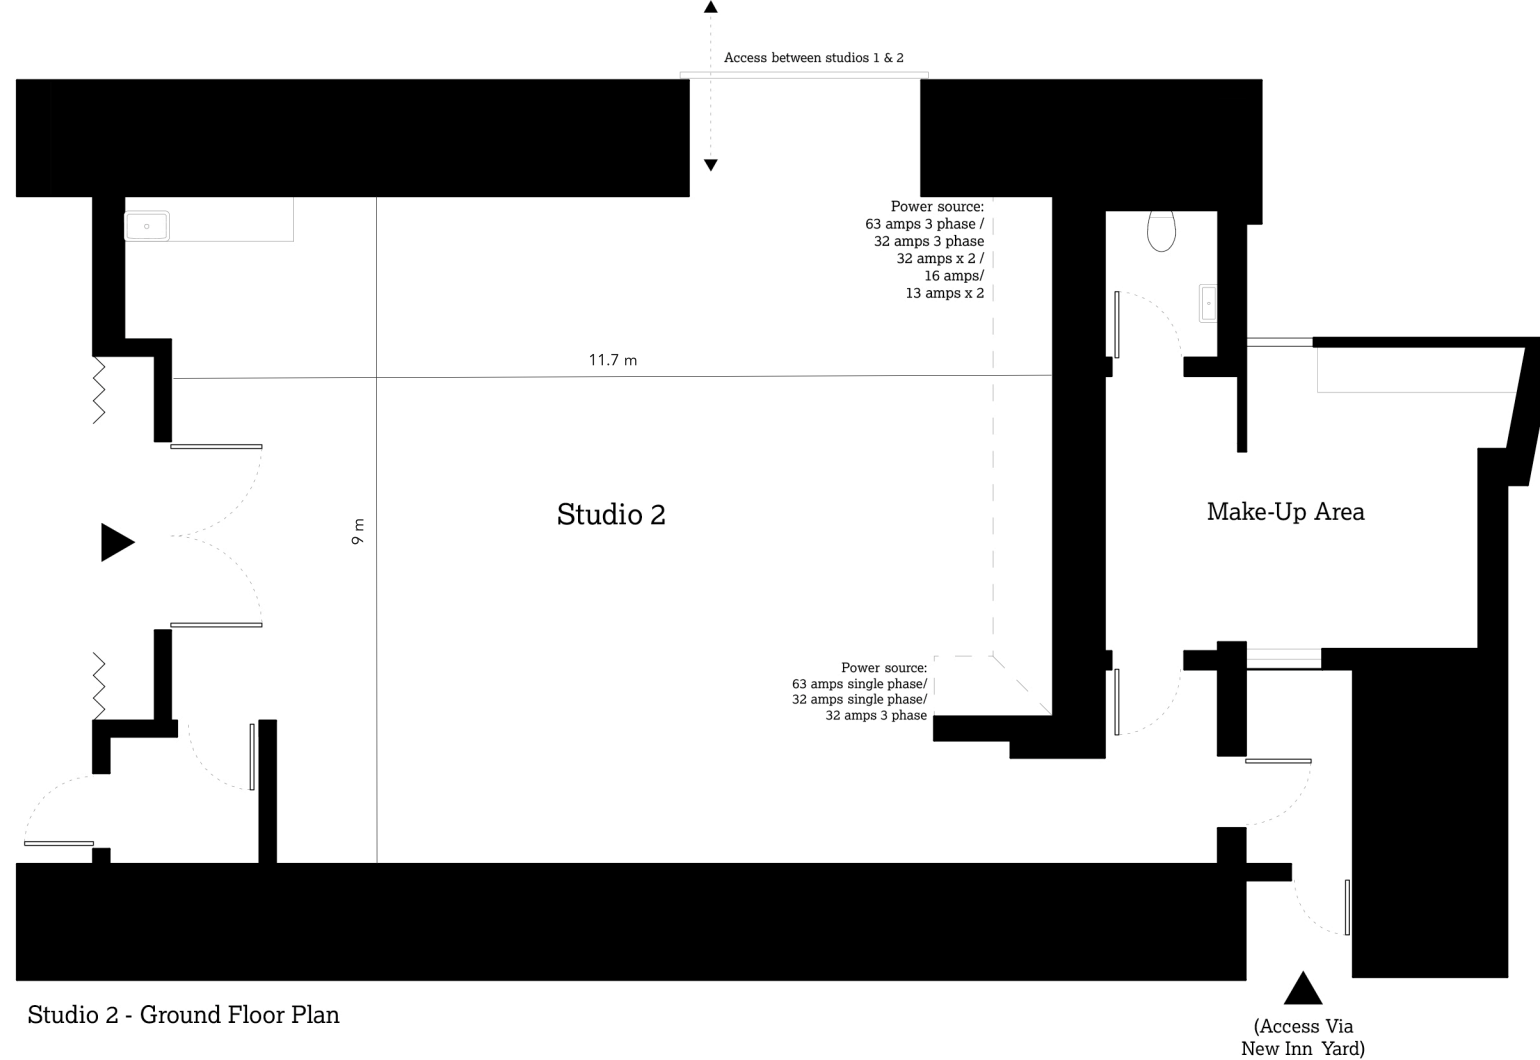

Studio 2 - Ground Floor Plan



Scale 1:100 @ A3